


SITE OF PROPOSED BUSINESS UNITS  
AT No.2 TARBET  
AS REFERRED TO IN APPLICATION

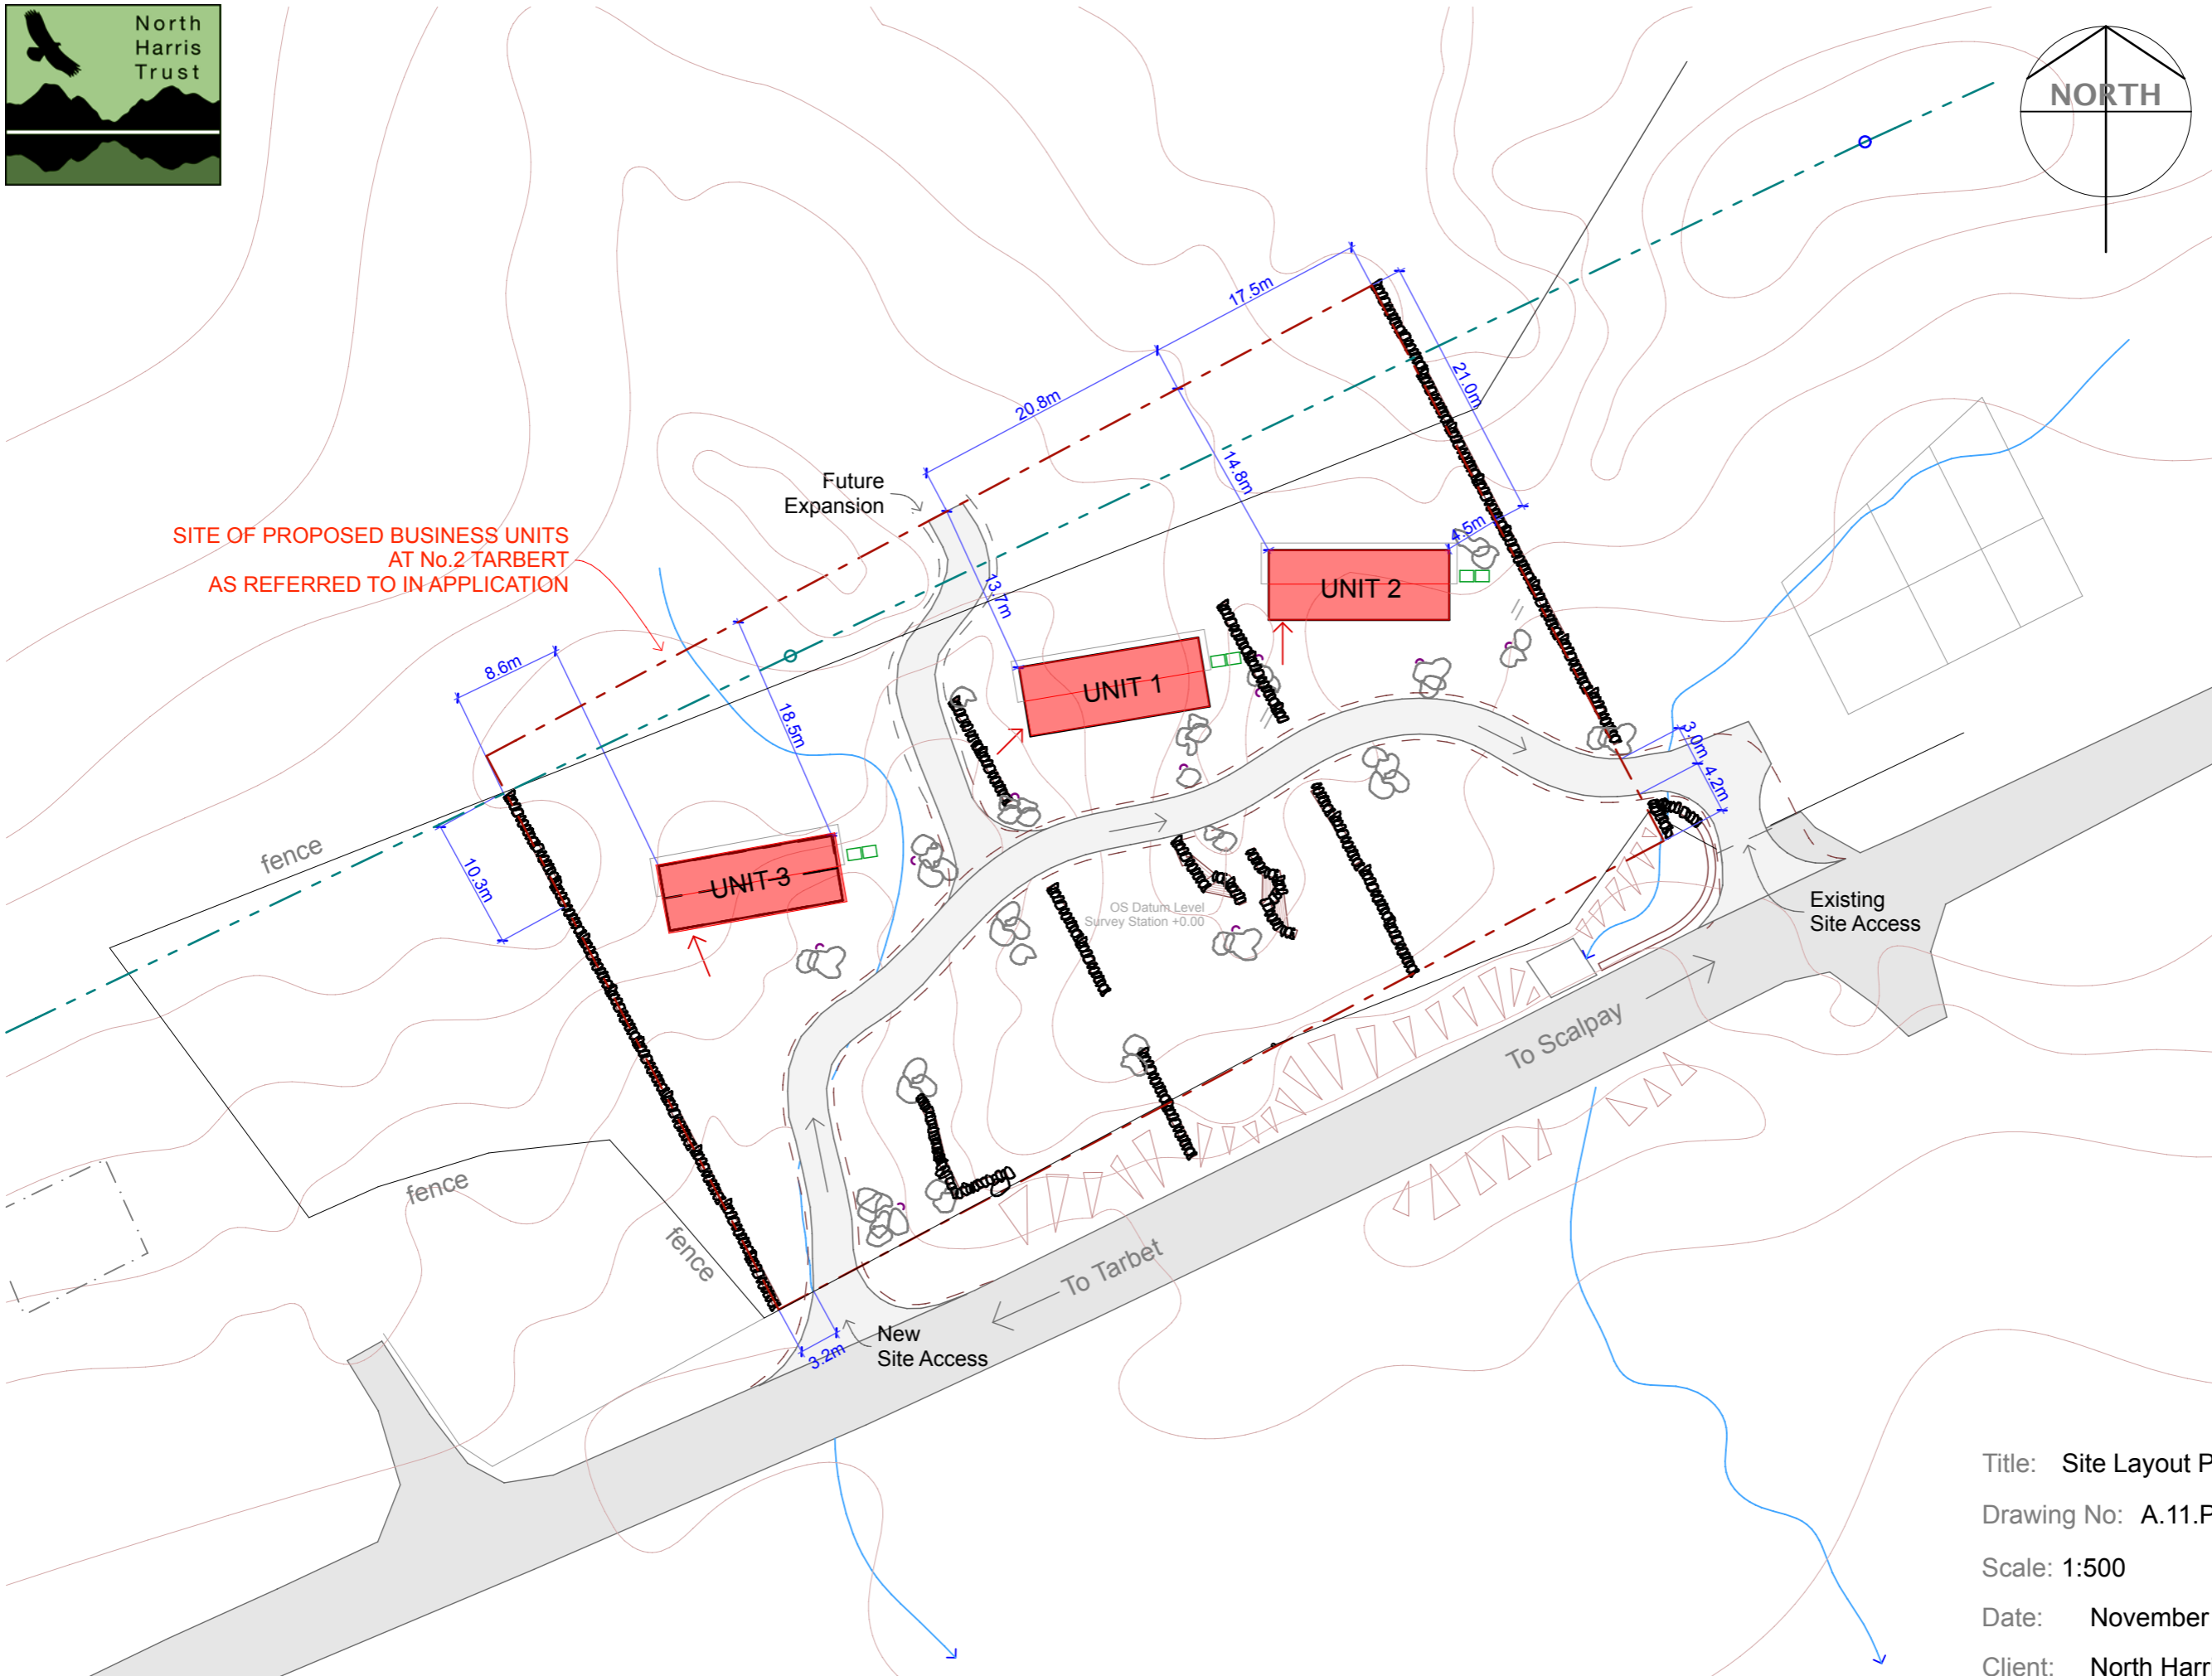

www.Coast2CoastArchitects.co.uk

Title: Site Layout Plan  
Drawing No: A.11.P.3  
Scale: 1:500  
Date: November 2011  
Client: North Harris Trust  
Project: Zero Carbon Business Units

Planning Submission